


DATE: 12/15/00 BY: JAW/100

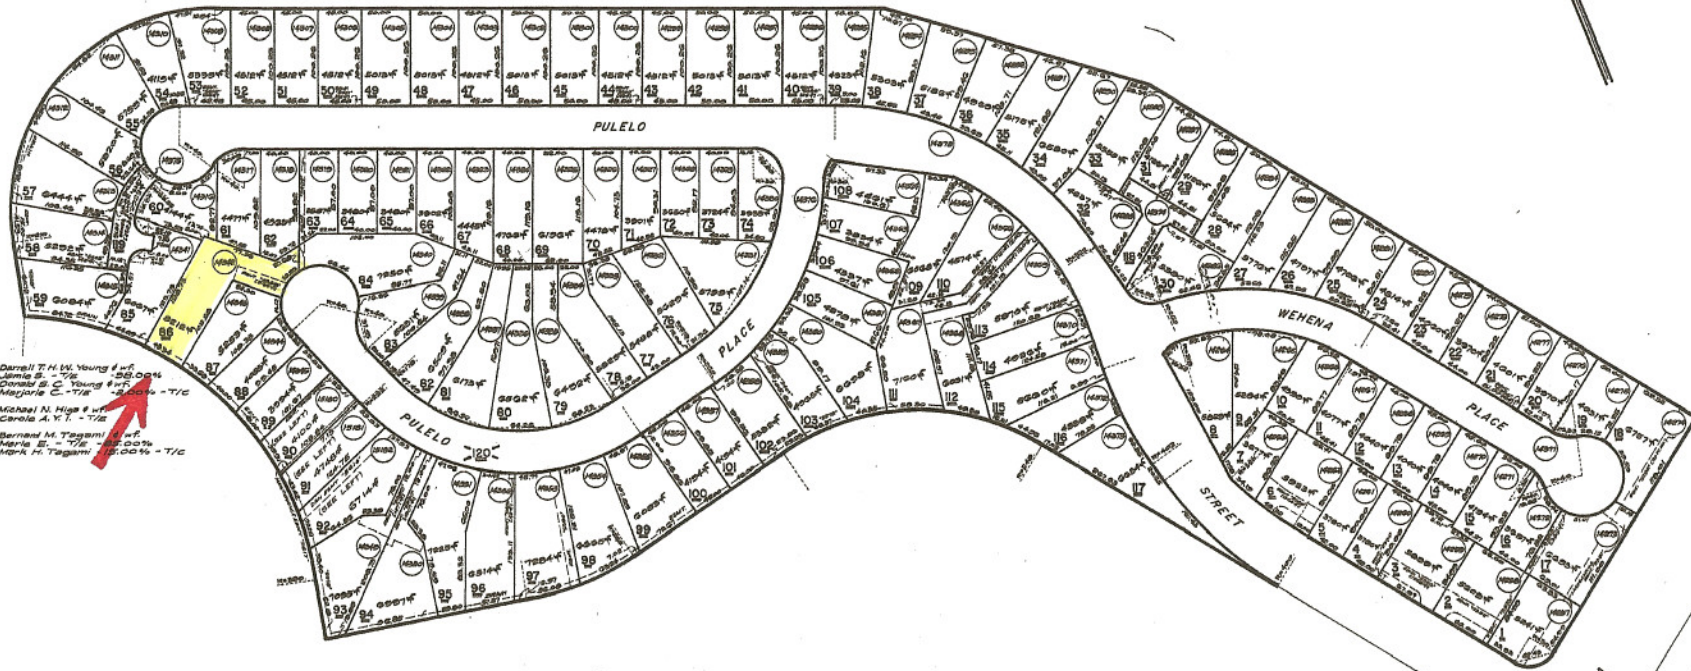

- 80 Darrell T. H. Young & wife
Janice B. - TIC 100.00%
- 81 Donald B. C. Young & wife
Margie C. - TIC 100.00%
- 82 Michael N. Higa & wife
Carole A. Y. - TIC 100.00%
- 83 Bernard M. Tagami & wife
Marie B. - TIC 100.00%
- 84 Kona H. Tagami - TIC 100.00%

PLAT 07

NOTE: Parcels 1 thru 17 owned by
Gopher Homes, Inc. unless
otherwise noted.

Owners, lessees, & vendors should
record on this tax map what may
not be current. Please refer to
computer and history sheets for
correct owners.

DROPPED PARCELS: 110

DEPARTMENT OF FINANCE PROPERTY ASSESSMENT SYSTEM MAPPING BRANCH STATE OF HAWAII TAX MAP		
COUNTY OF HONOLULU		
ZONE	SECTION	PLAT
9	4	145

FOR PROPERTY ASSESSMENT PURPOSES - SUBJECT TO CHANGE

SCALE: 1 IN. = 40 FT.
PRINTED: